


REAR ELEVATION  
BUILDING B

SCALE 3/16" = 1'-0"

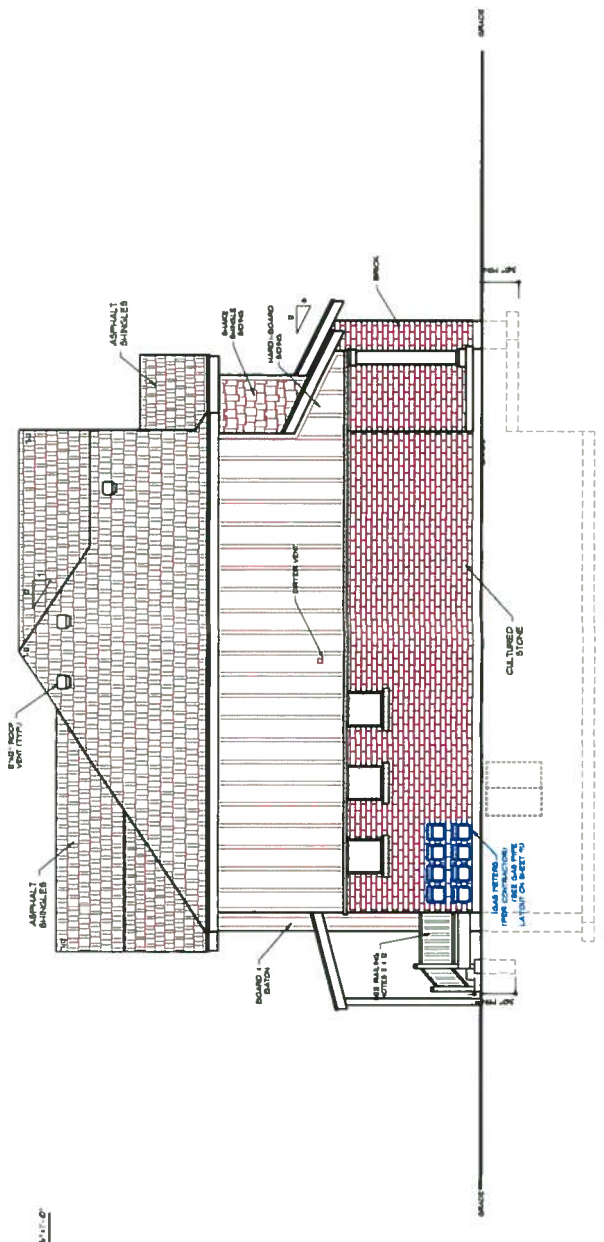


LEFT SIDE ELEVATION  
BUILDING B

SCALE 3/16" = 1'-0"

NOTE:  
SEE ROOF VENT  
CALCULATIONS IN GENERAL  
NOTES ON SHEET #8




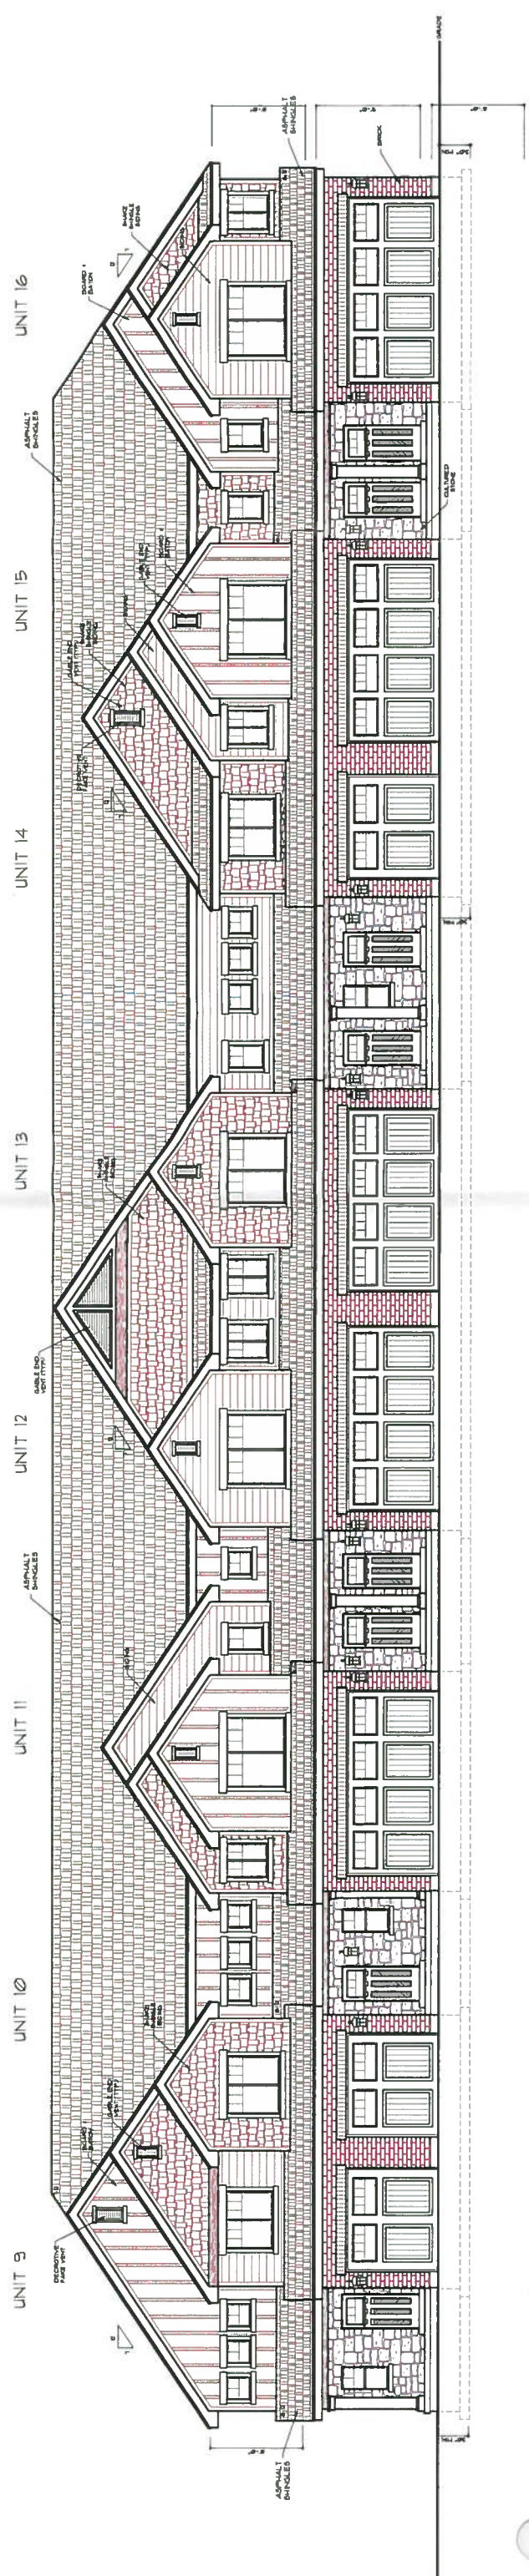

FRONT ELEVATION  
BUILDING B

SCALE 3/8"=1'-0"

NOTE:  
SEE ROOF VENT  
CALCULATIONS IN GENERAL  
NOTES ON SHEET #8

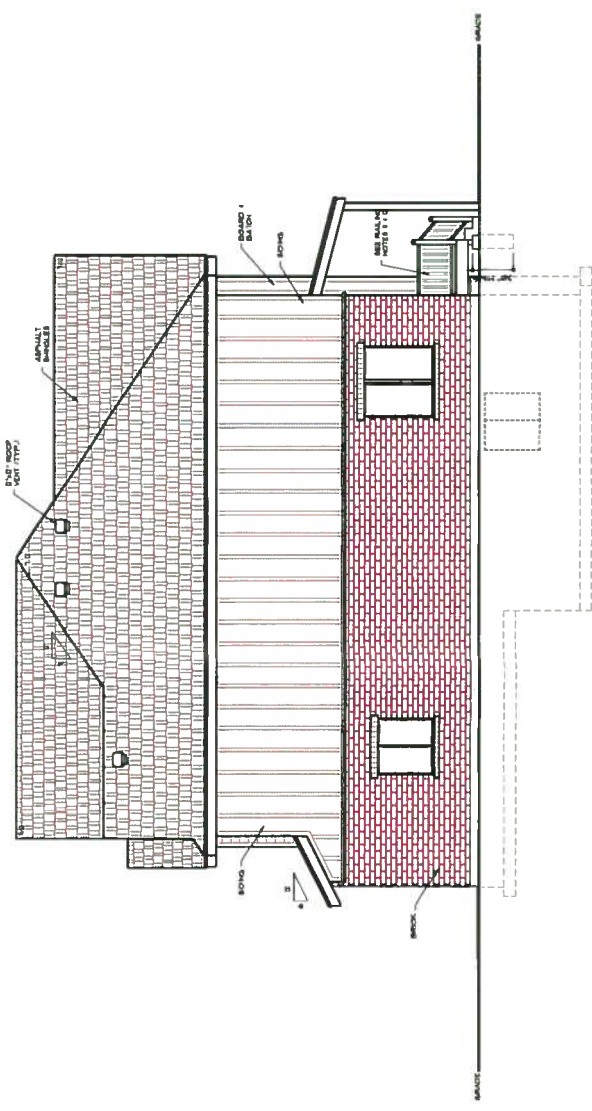


RIGHT SIDE ELEVATION  
BUILDING B


SCALE 3/8"=1'-0"

NOTE:  
SEE ROOF VENT  
CALCULATIONS IN GENERAL  
NOTES ON SHEET #8



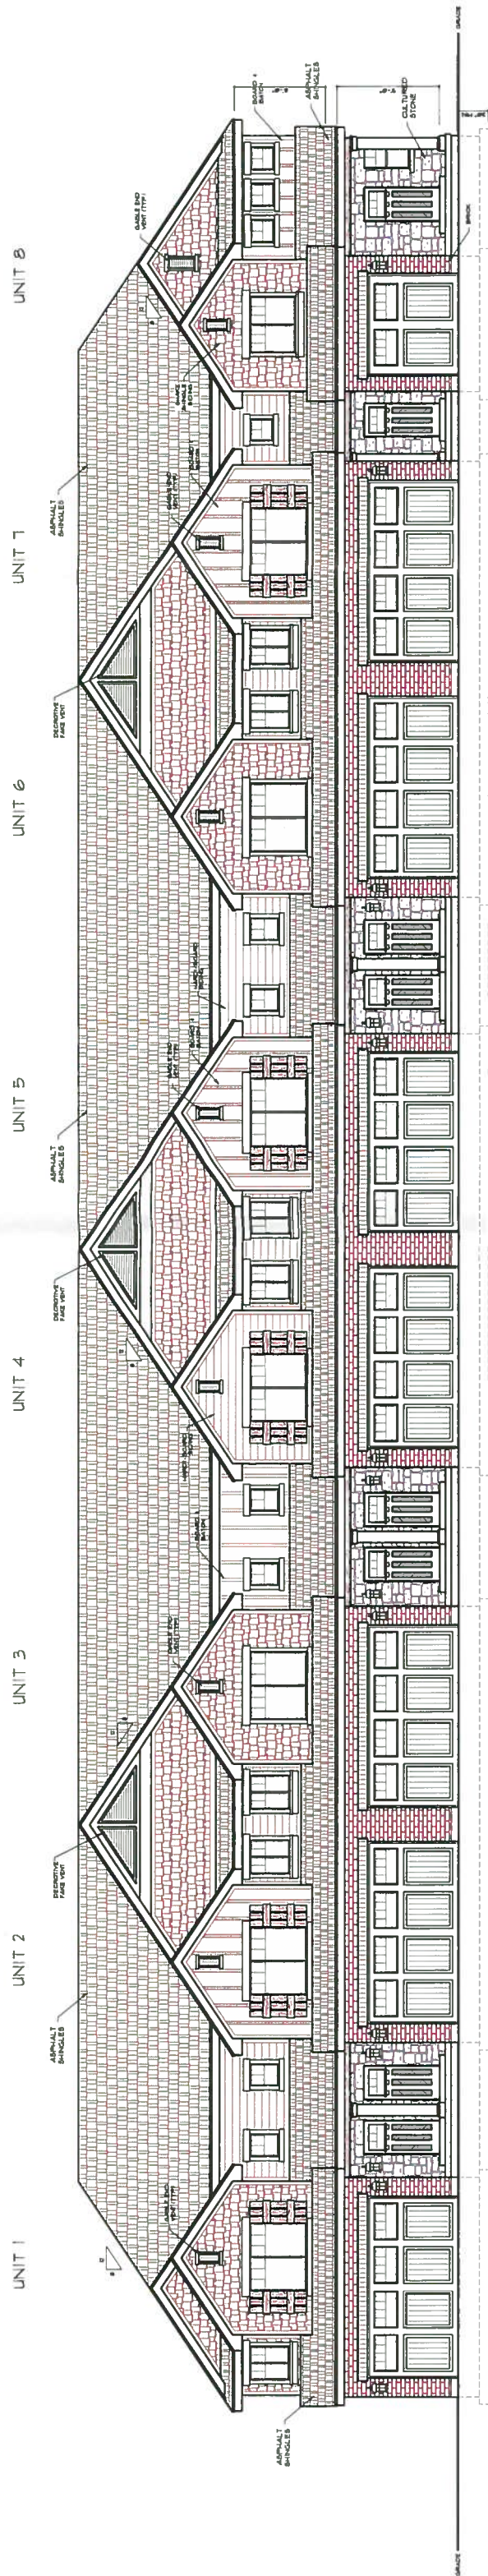

FRONT ELEVATION  
BUILDING A

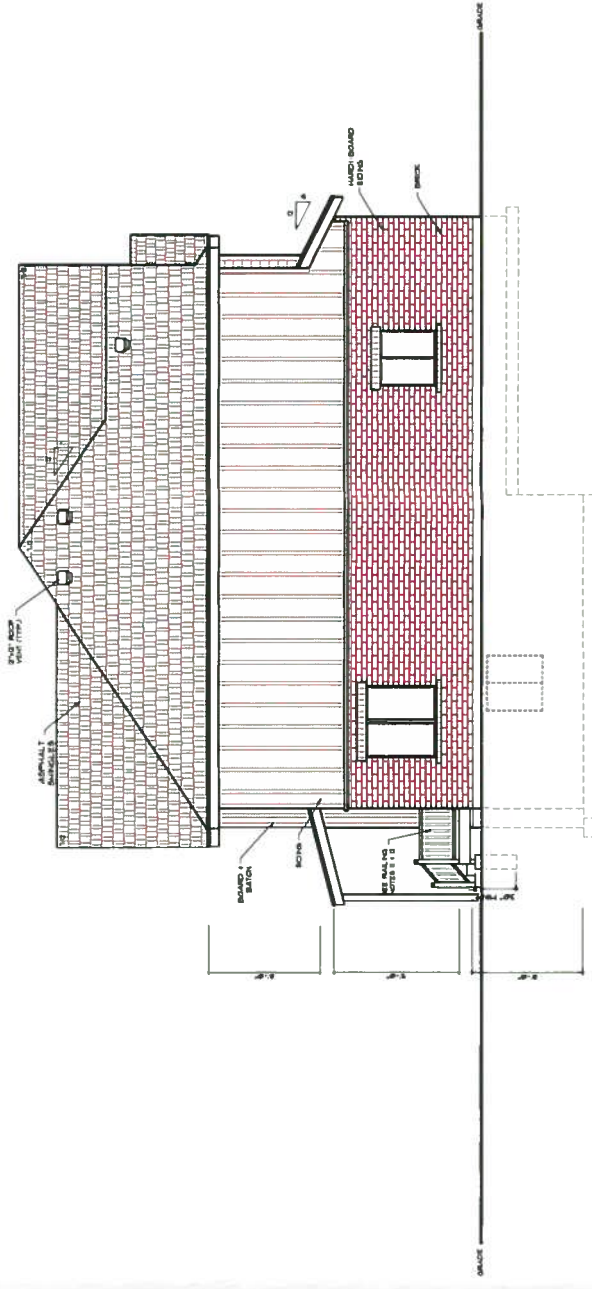

LEFT SIDE ELEVATION  
BUILDING A

NOTE:  
SEE ROOF VENT  
GENERAL  
NOTES ON SHEET A

SCALE 3/8"=1'-0"