

| No. | Date | By | Revision Description |
|-----|------|----|----------------------|
| | | | |
| | | | |
| | | | |
| | | | |


| Designed By: | Issue Date: |
|--------------|-------------|
| Q.C. | 2/14/2007 |
| Drawn By: | CITY |
| DEC | PRELIMINARY |
| Checked By: | Project No: |
| SSW/LWL | 2006010.021 |

PAC LAND
 2901 DODGAS BLVD.
 SUITE 295
 ROSEVILLE, CA 95661

T (916) 771-9903
 F (916) 771-3545
 www.PacLand.com


PROPOSED RETAIL
 CEDAR HILLS, UTAH

PRELIMINARY UTILITY PLAN
 C-3.0

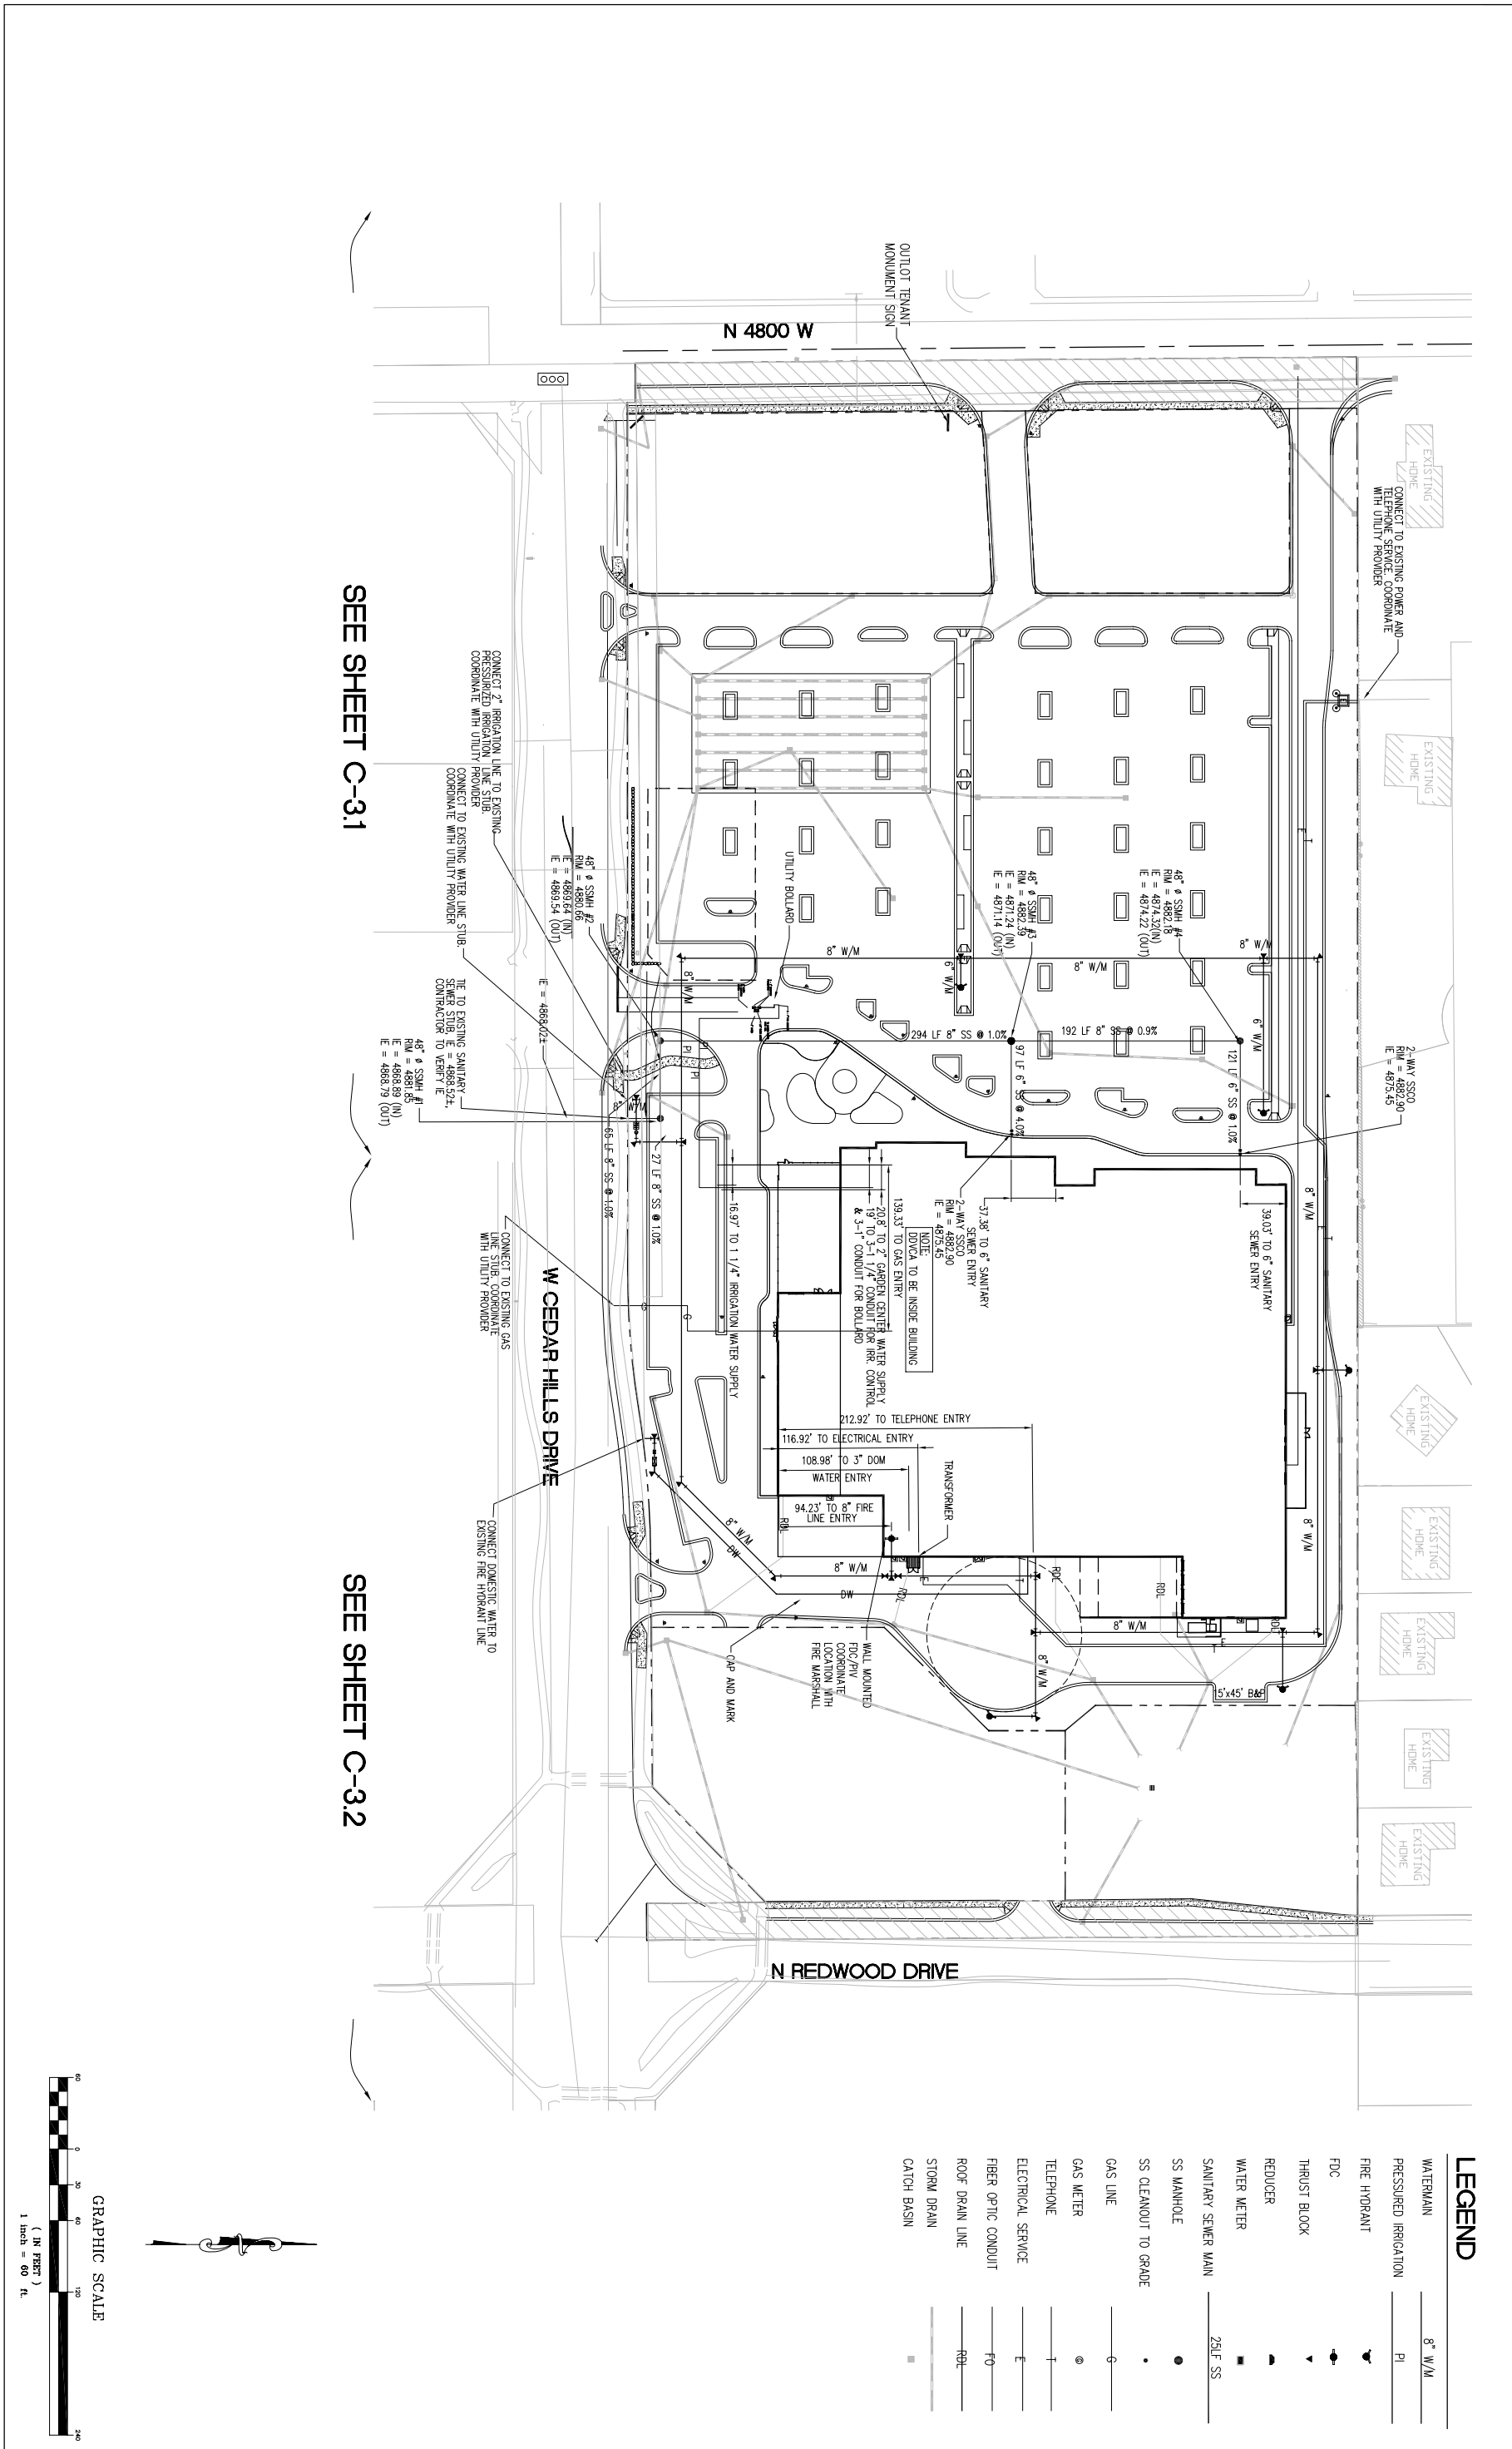

SEE SHEET C-3.1

SEE SHEET C-3.2

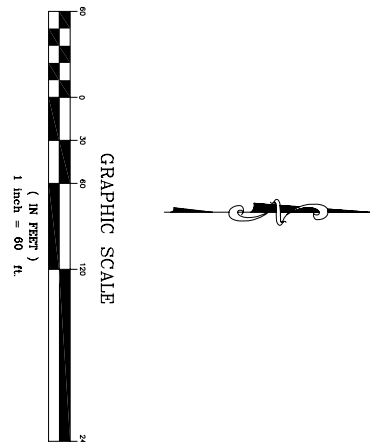

LEGEND

| | |
|------------------------|----------|
| WATER MAIN | 8" W/M |
| PRESSURIZED IRRIGATION | PI |
| FIRE HYDRANT | • |
| FDC | • |
| THRUST BLOCK | ▲ |
| REDUCER | ▼ |
| WATER METER | ■ |
| SANITARY SEWER MAIN | 29L-F SS |
| SS MANHOLE | • |
| SS CLEANOUT TO GRADE | • |
| GAS LINE | — |
| GAS METER | ⊙ |
| TELEPHONE | — |
| ELECTRICAL SERVICE | — |
| FIBER OPTIC CONDUIT | — |
| ROOF DRAIN LINE | — |
| STORM DRAIN | — |
| CATCH BASIN | ■ |